


Revisions.		
Rev.	Date.	Details.
A	09.02.07	DISABLED CARPARKING ADDED TO CARPARK AREA.


C A S S S T R E E T .

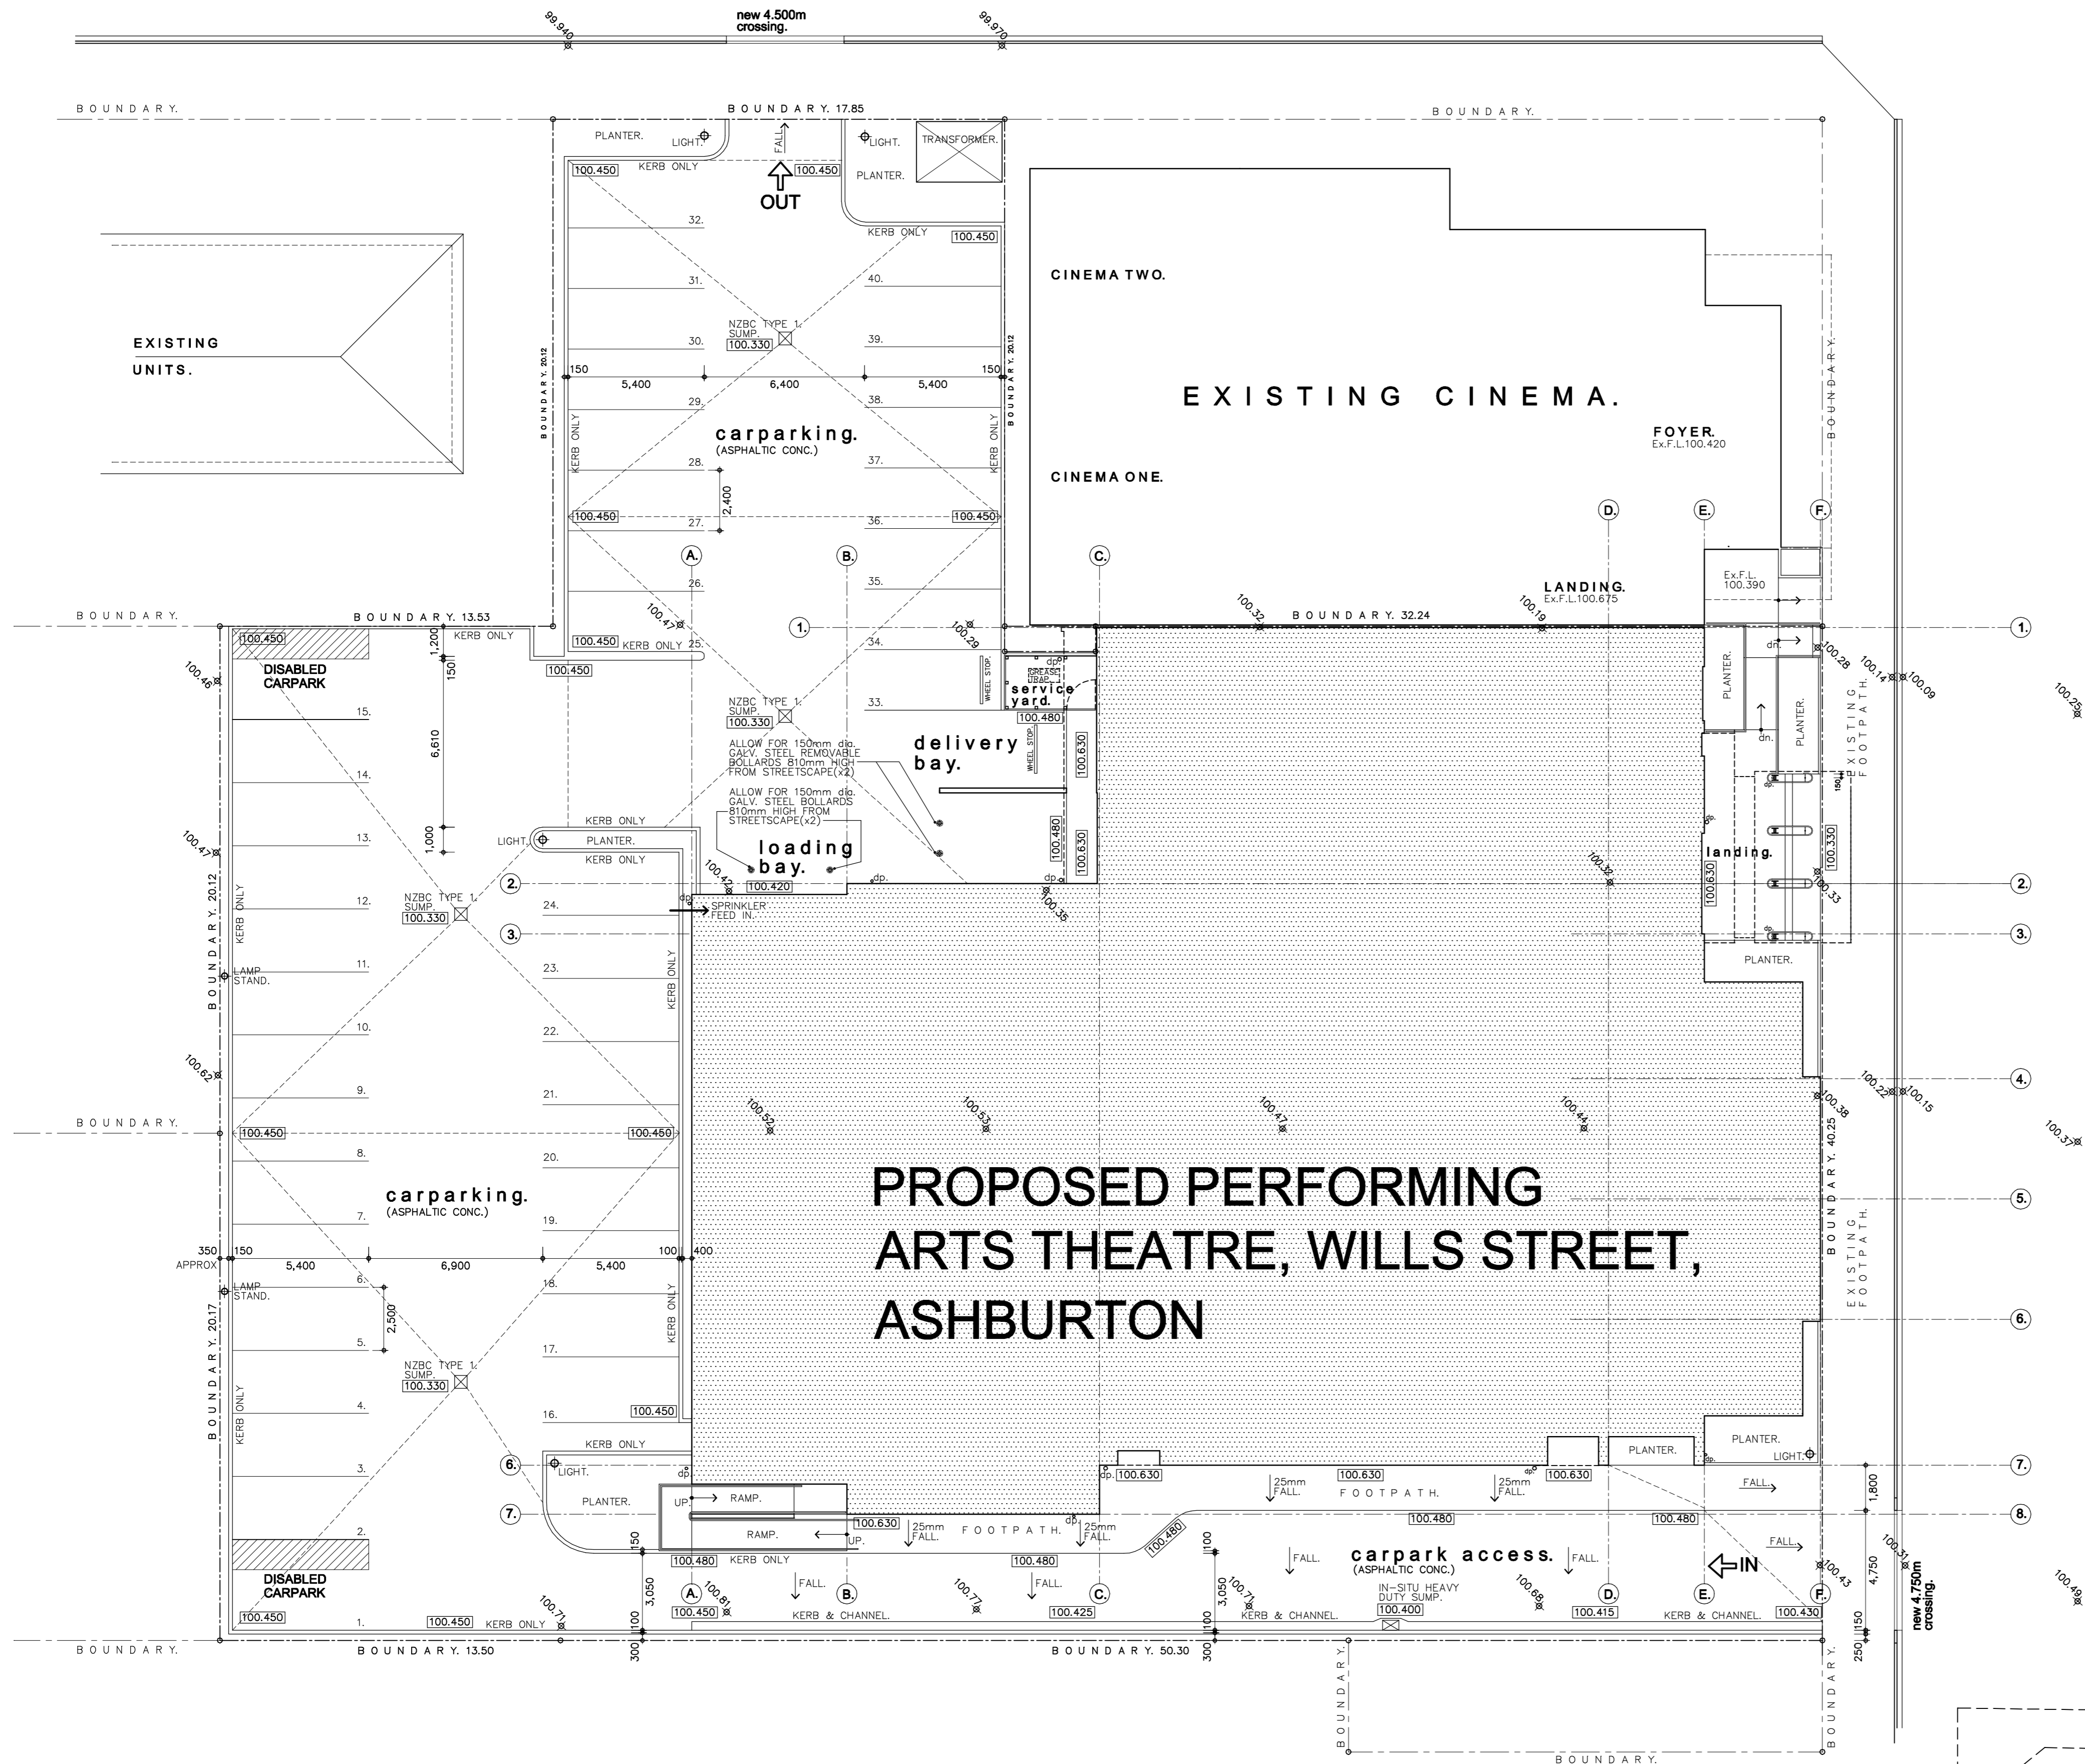

W I L L S S T R E E T .

PROPOSED PERFORMING ARTS THEATRE, WILLS STREET, ASHBURTON

- GENERAL NOTES**
- READ ARCHITECTURAL DRAWINGS IN CONJUNCTION WITH STRUCTURAL ENGINEERS DRAWINGS
  - EXISTING SITE LEVELS INDICATED THUS- 100.330
  - NEW FINISHED LEVELS INDICATED THUS- 100.330
  - FOR SEWER AND STORM WATER PIPE WORK REFER TO THE MECHANICAL ENGINEERS DRAWINGS
  - FOR LAMP STAND AND EXTERIOR LIGHTING REFER TO THE ELECTRICAL ENGINEERS DRAWINGS

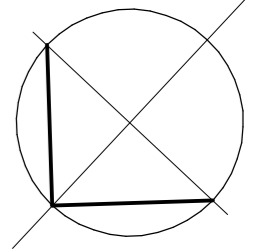

**STEWART ROSS**

TEAM ARCHITECTURE

The Arts Centre, PO Box 845, Christchurch  
 Telephone 03 366 7165, Facsimile 03 366 5784  
 Email: stewartross@stewartross.co.nz

The COPYRIGHT of these drawings and the ideas contained therein remain the property of the author unless otherwise agreed in writing.  
 The Contractor shall verify all dimensions on-site before work is commenced.

Project title  
**PROPOSED PERFORMING ARTS THEATRE, WILLS ST, ASHBURTON**

Drawing Title: **SITE PLAN.** Scale: **1:150 A1**

Drawn by: DFC. Checked: [ ]  
 Date: FEB. 2007. Date: [ ]

Issue: **CONSTRUCTION ISSUE**

Date: [ ] Sheet No. **WD - D**  
 C.a.d. file: **REGENT THEATRE 5106.** A1.1  
 Project No. **5106.** Rev. **A**

